


Steigerhout Bank XL

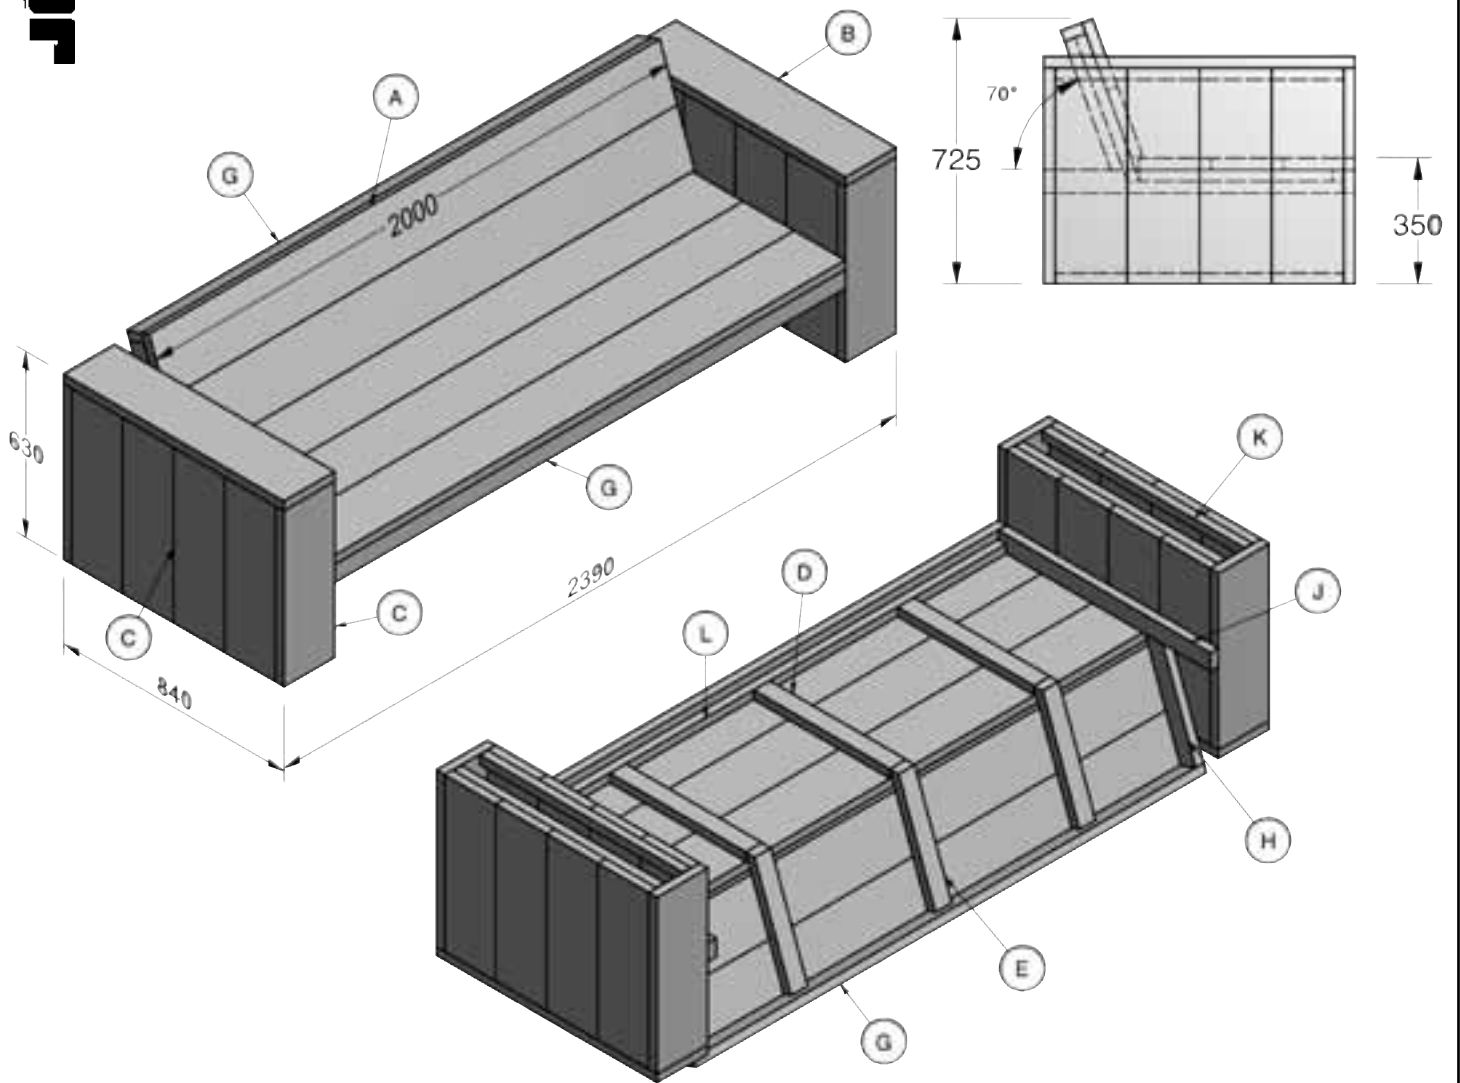

Bank XL Boodschappenlijst

Aantal	Materiaal	Lengte
11x	Steigerhout 30x195 mm	2500 mm
4x	Verbindingslat breed 30x62 mm	2500 mm
4x	Verbindingslat smal 30x30 mm	2500 mm
1 doos	Zelfborende schroef 5x50mm, 200st	

Bank XL Zaaglijst

Item	Aantal	Materiaal	Lengte
A	5x	Steigerhout 30x195 mm	2000 mm
B	2x	Steigerhout 30x195 mm	842 mm
C	20x	Steigerhout 30x195 mm	600 mm
D	3x	Verbindingslat breed 30x62 mm	555 mm
E	3x	Verbindingslat breed 30x62 mm	425 mm
G	2x	Verbindingslat breed 30x62 mm	2000 mm
H	2x	Verbindingslat breed 30x62 mm	395 mm
J	2x	Verbindingslat breed 30x62 mm	810 mm
K	8x	Verbindingslat smal 30x30 mm	775 mm
L	1x	Verbindingslat smal 30x30 mm	1998 mm
+/-	200x	Zelfborende schroef 5x50mm	

